


PROPOSED PATIO

SCALE: 1/8" = 1' - 0"



3939 RIVER RD. FIRE STATION

(SOUTHWEST)

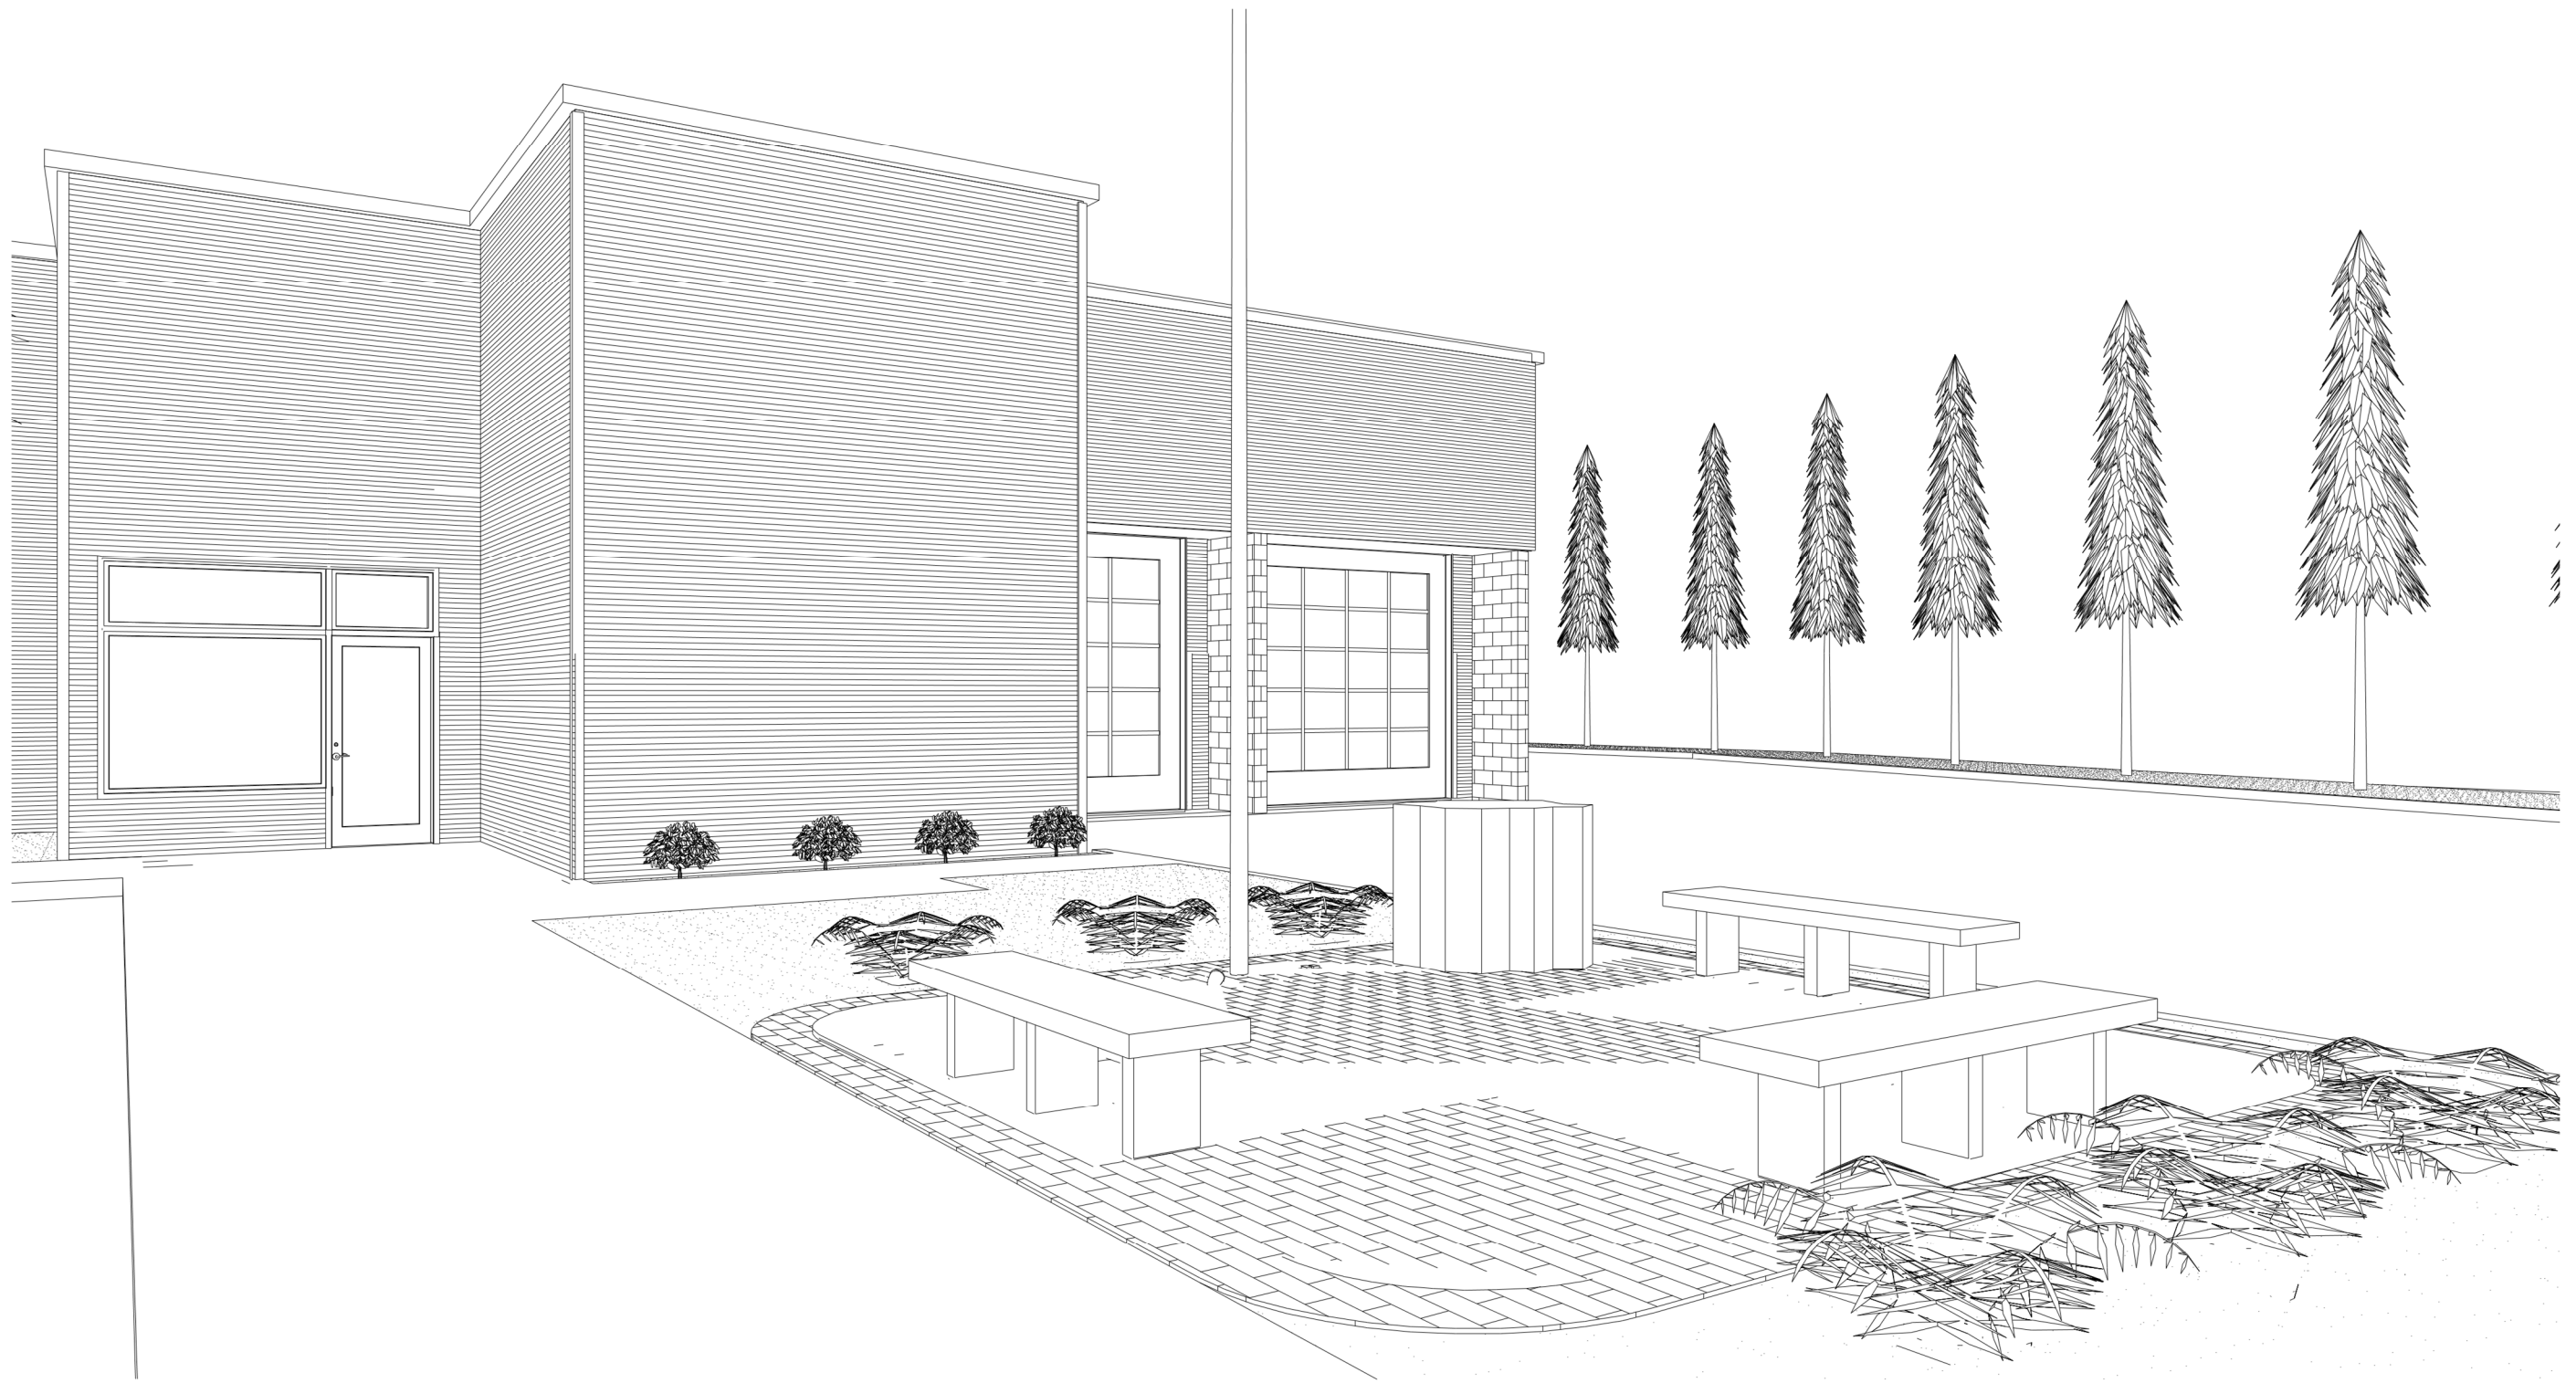

3939 RIVER RD. FIRE STATION